



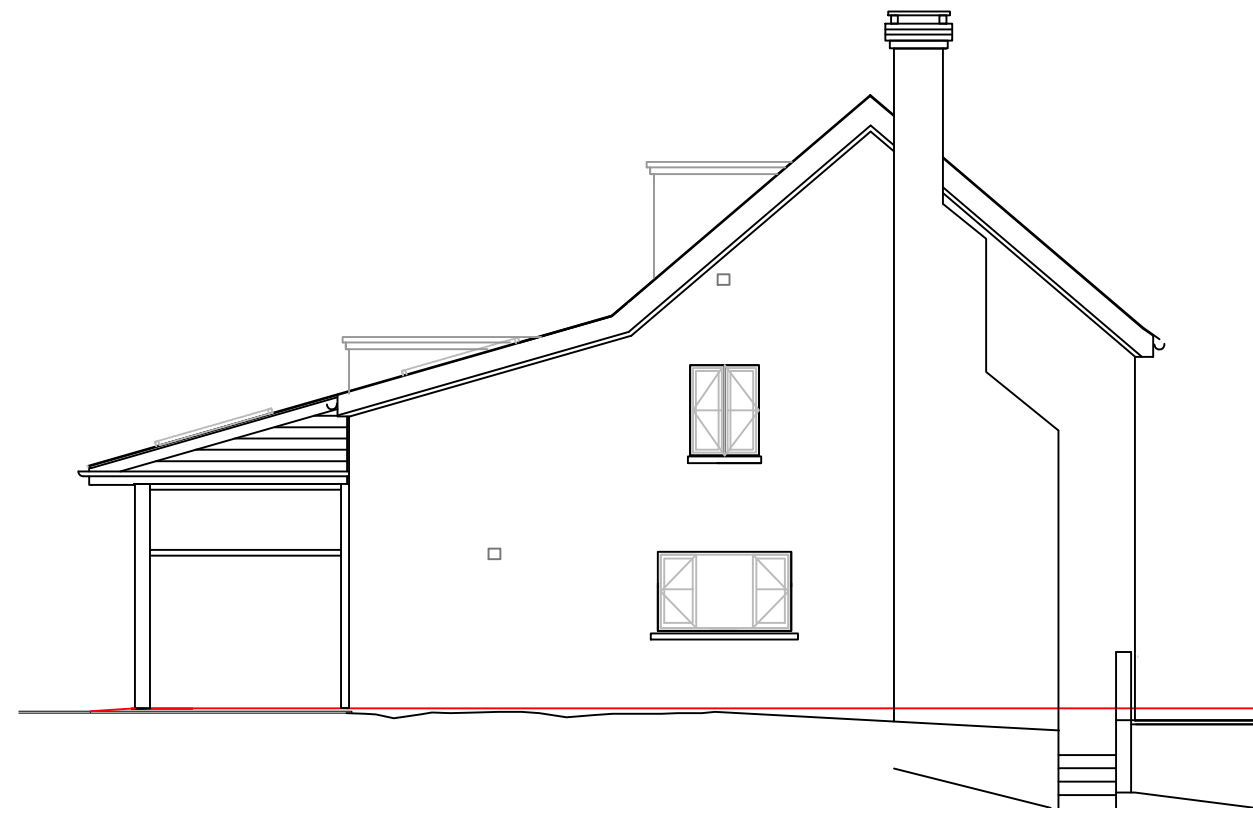


South West Elevation

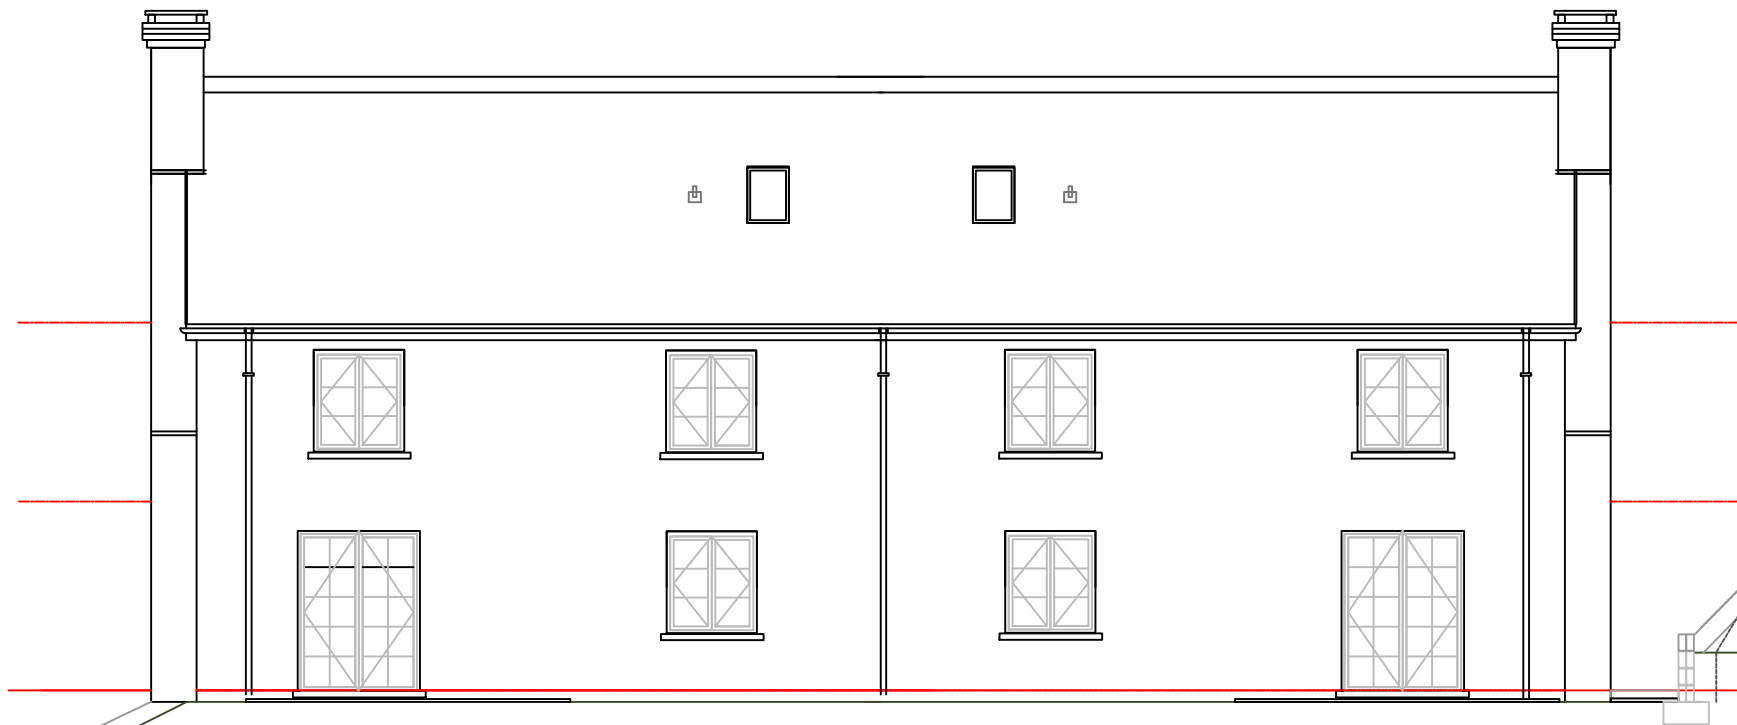

North East Elevation



North West Elevation

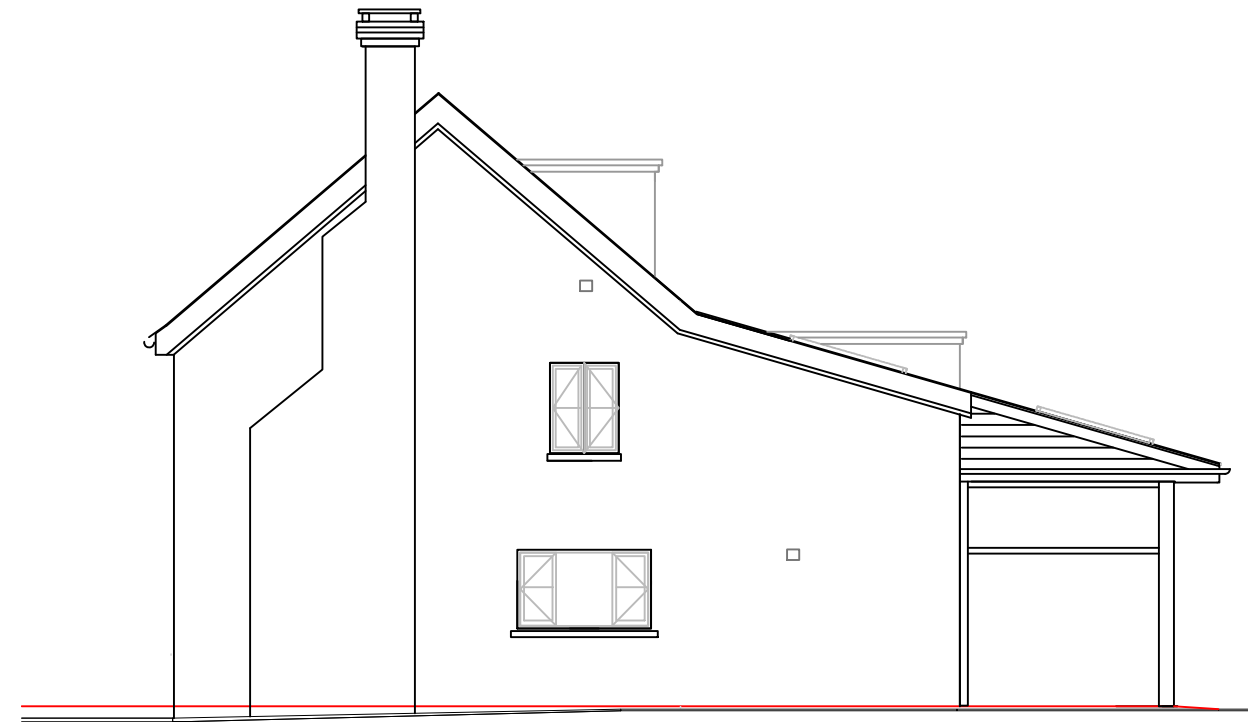

South West Elevation



**Water Meadow View 1&2**

Payhembury EX14 3HA,  
Slade Properties S.W.

**Working Drawings: SectionAA**

*Kate's Architectural Design and drawings* 01404 841 382 [katenicholson@live.com](mailto:katenicholson@live.com)

scale 1:100 @ A3

date Feb14

ALL DIMENSIONS TO BE CHECKED ON SITE. DO NOT SCALE DWG's

ALL INFORMATION ON THIS DRAWING IS THE COPYRIGHT OF K.A.D.D. REPRODUCTION IN ANY FORM IN PART OR WHOLE REQUIRES WRITTEN PERMISSION




NB/ ELECTRICAL OUTLETS IN PARTY WALL TO BE MINIMIZED AND STAGGERED WHEN HANDED TO AVOID SOUND TRANSMISSION

ROBUST DETAIL E-WM-1  
Separating wall-cavity masonry  
External- (flanking) wall junction

NOTES

1. Conservatory by specialist. Details to be supplied to council when determined.
2. Refer to site plan for drainage

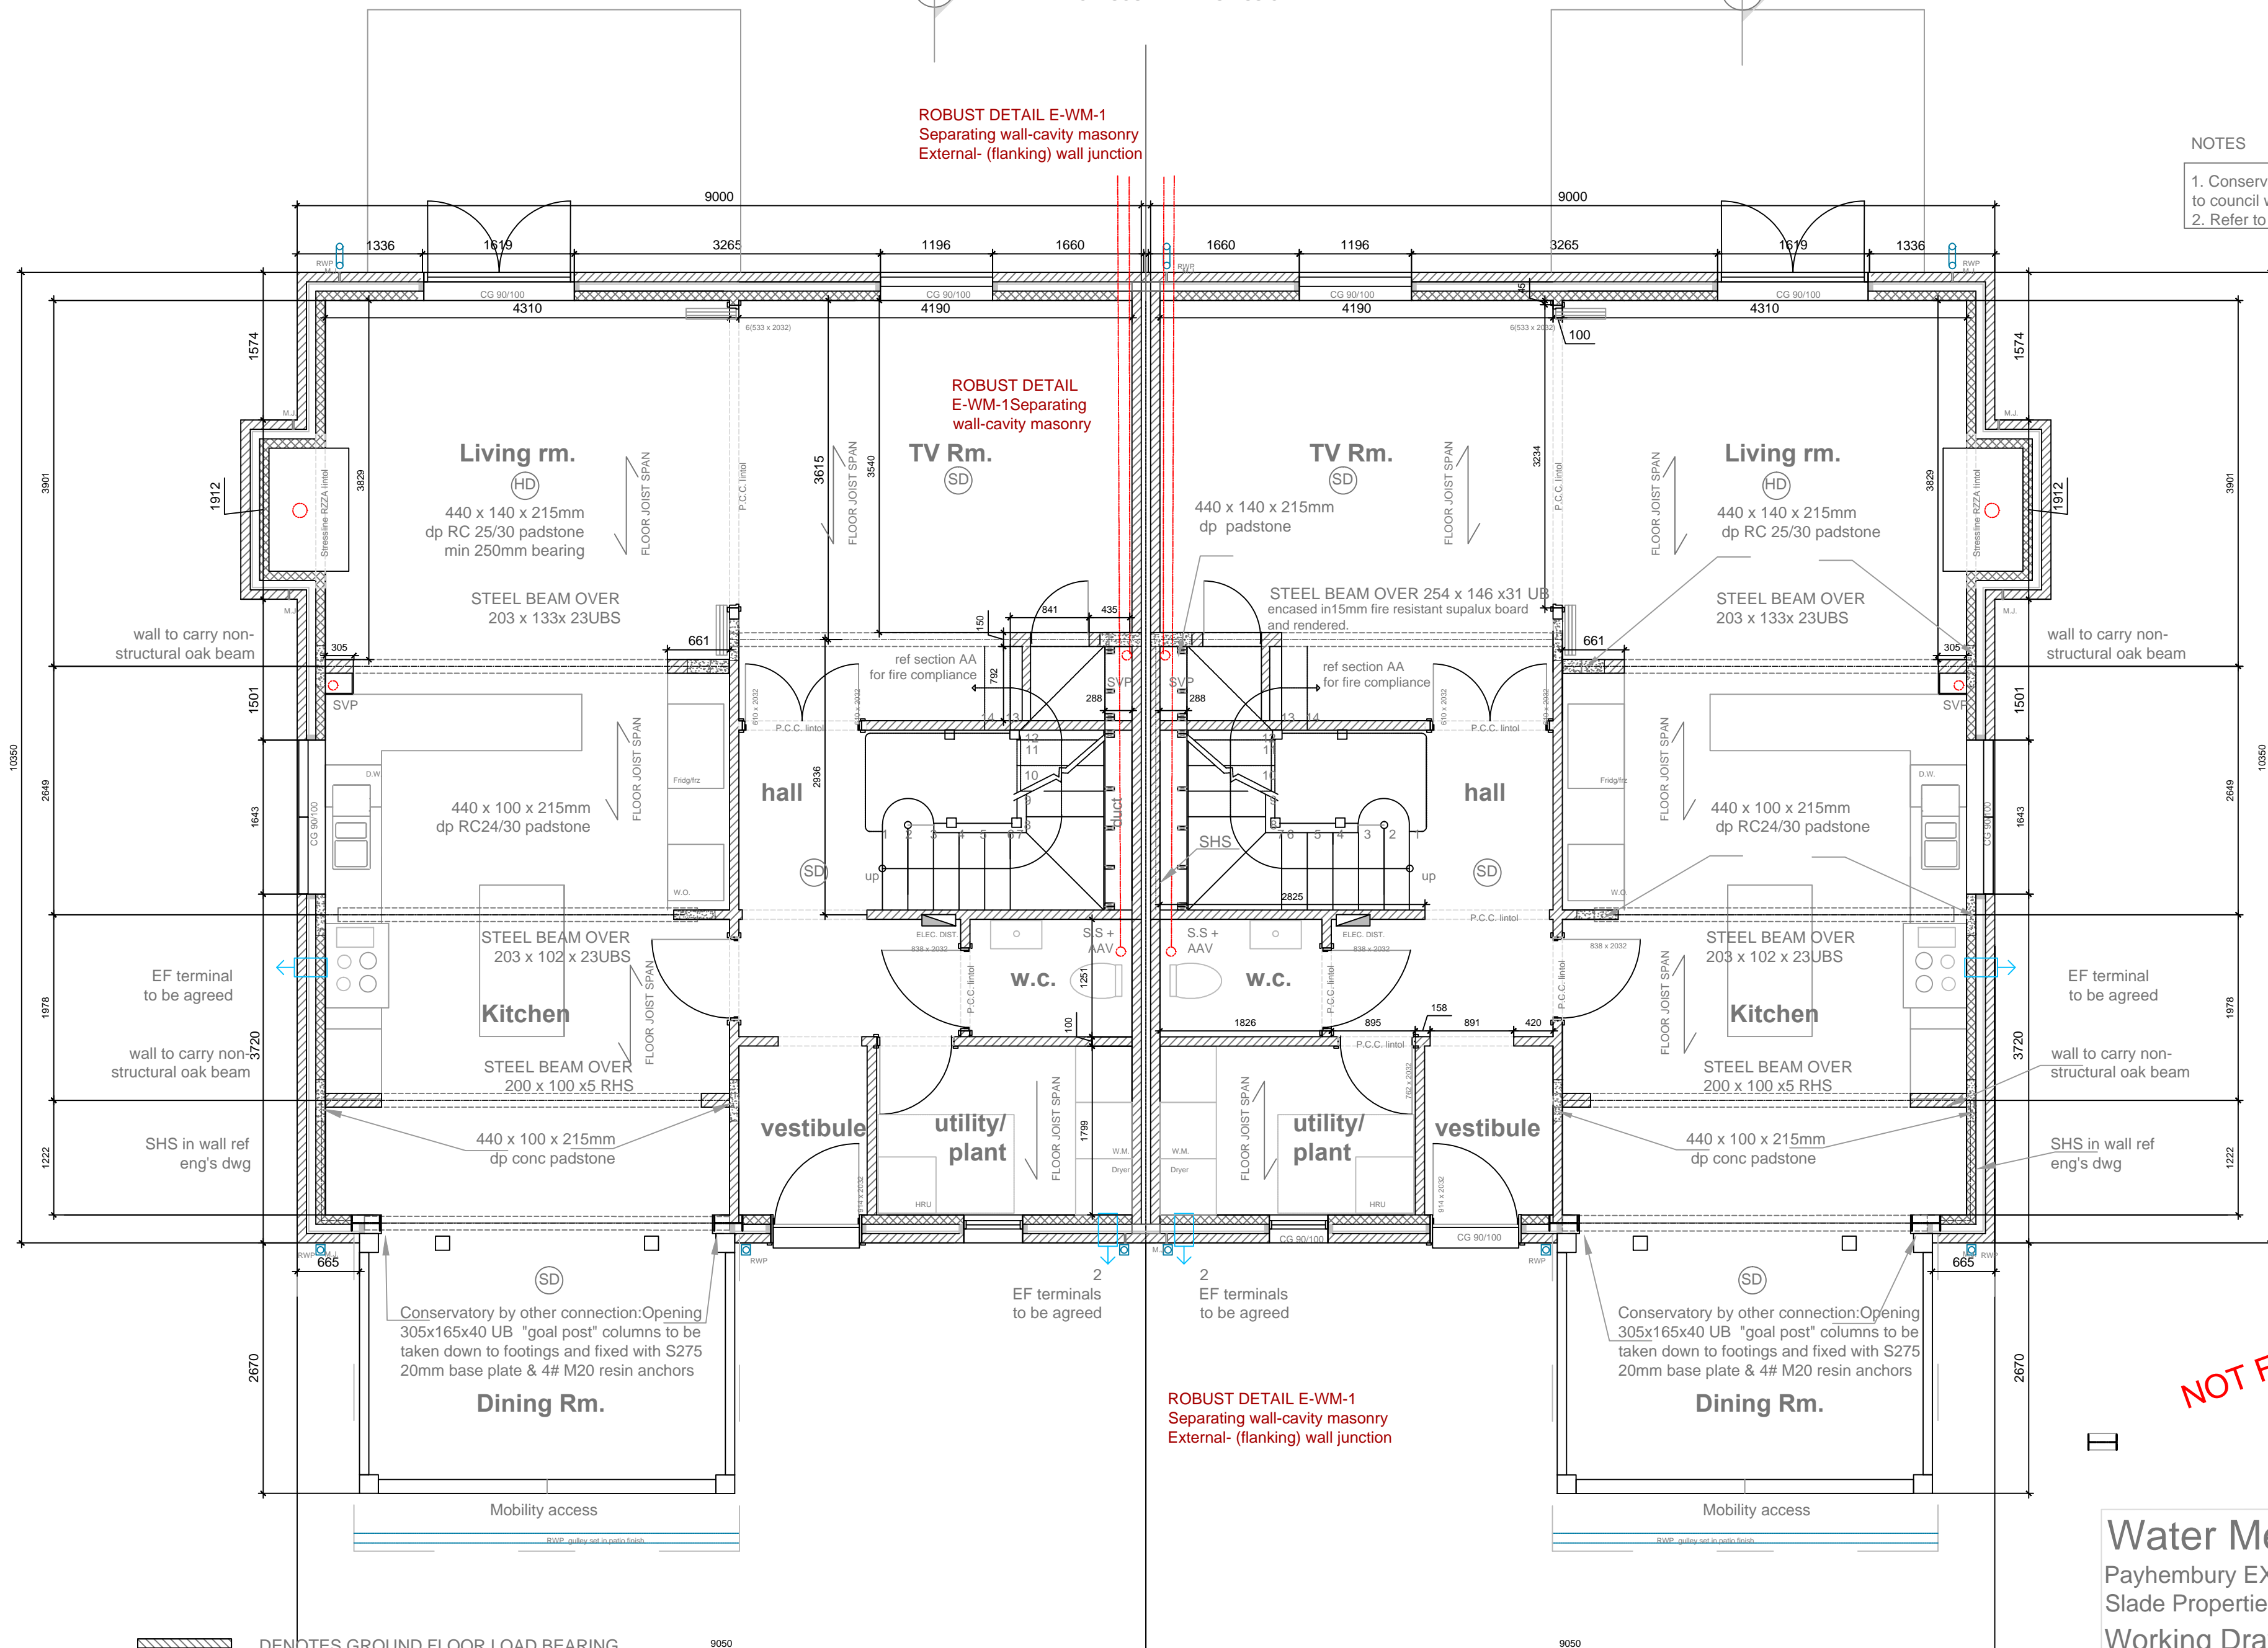



DENOTES GROUND FLOOR LOAD BEARING EXTERNAL WALL  
 DENOTES GROUND FLOOR LOAD BEARING INTERNAL WALL

GROUND FLOOR PLAN TO BE READ IN CONJUNCTION WITH ENGINEERS PLAN SK02

**NOT FOR CONSTRUCTION**

**Water Meadow View 1&2**  
 Payhembury EX14 3HA,  
 Slade Properties S.W.  
 Working Drawings: Gr FI Plan  
 scale 1:50 @ A2  
 date Feb14

ALL DIMENSIONS TO BE CHECKED ON SITE. DO NOT SCALE DWGS  
 ALL INFORMATION ON THIS DRAWING IS THE COPYRIGHT OF K.A.D.D. REPRODUCTION IN ANY FORM IN PART OR WHOLE REQUIRES WRITTEN PERMISSION  
 Kate's Architectural Design and drawings  
 01404 841 382 katencholson@live.com

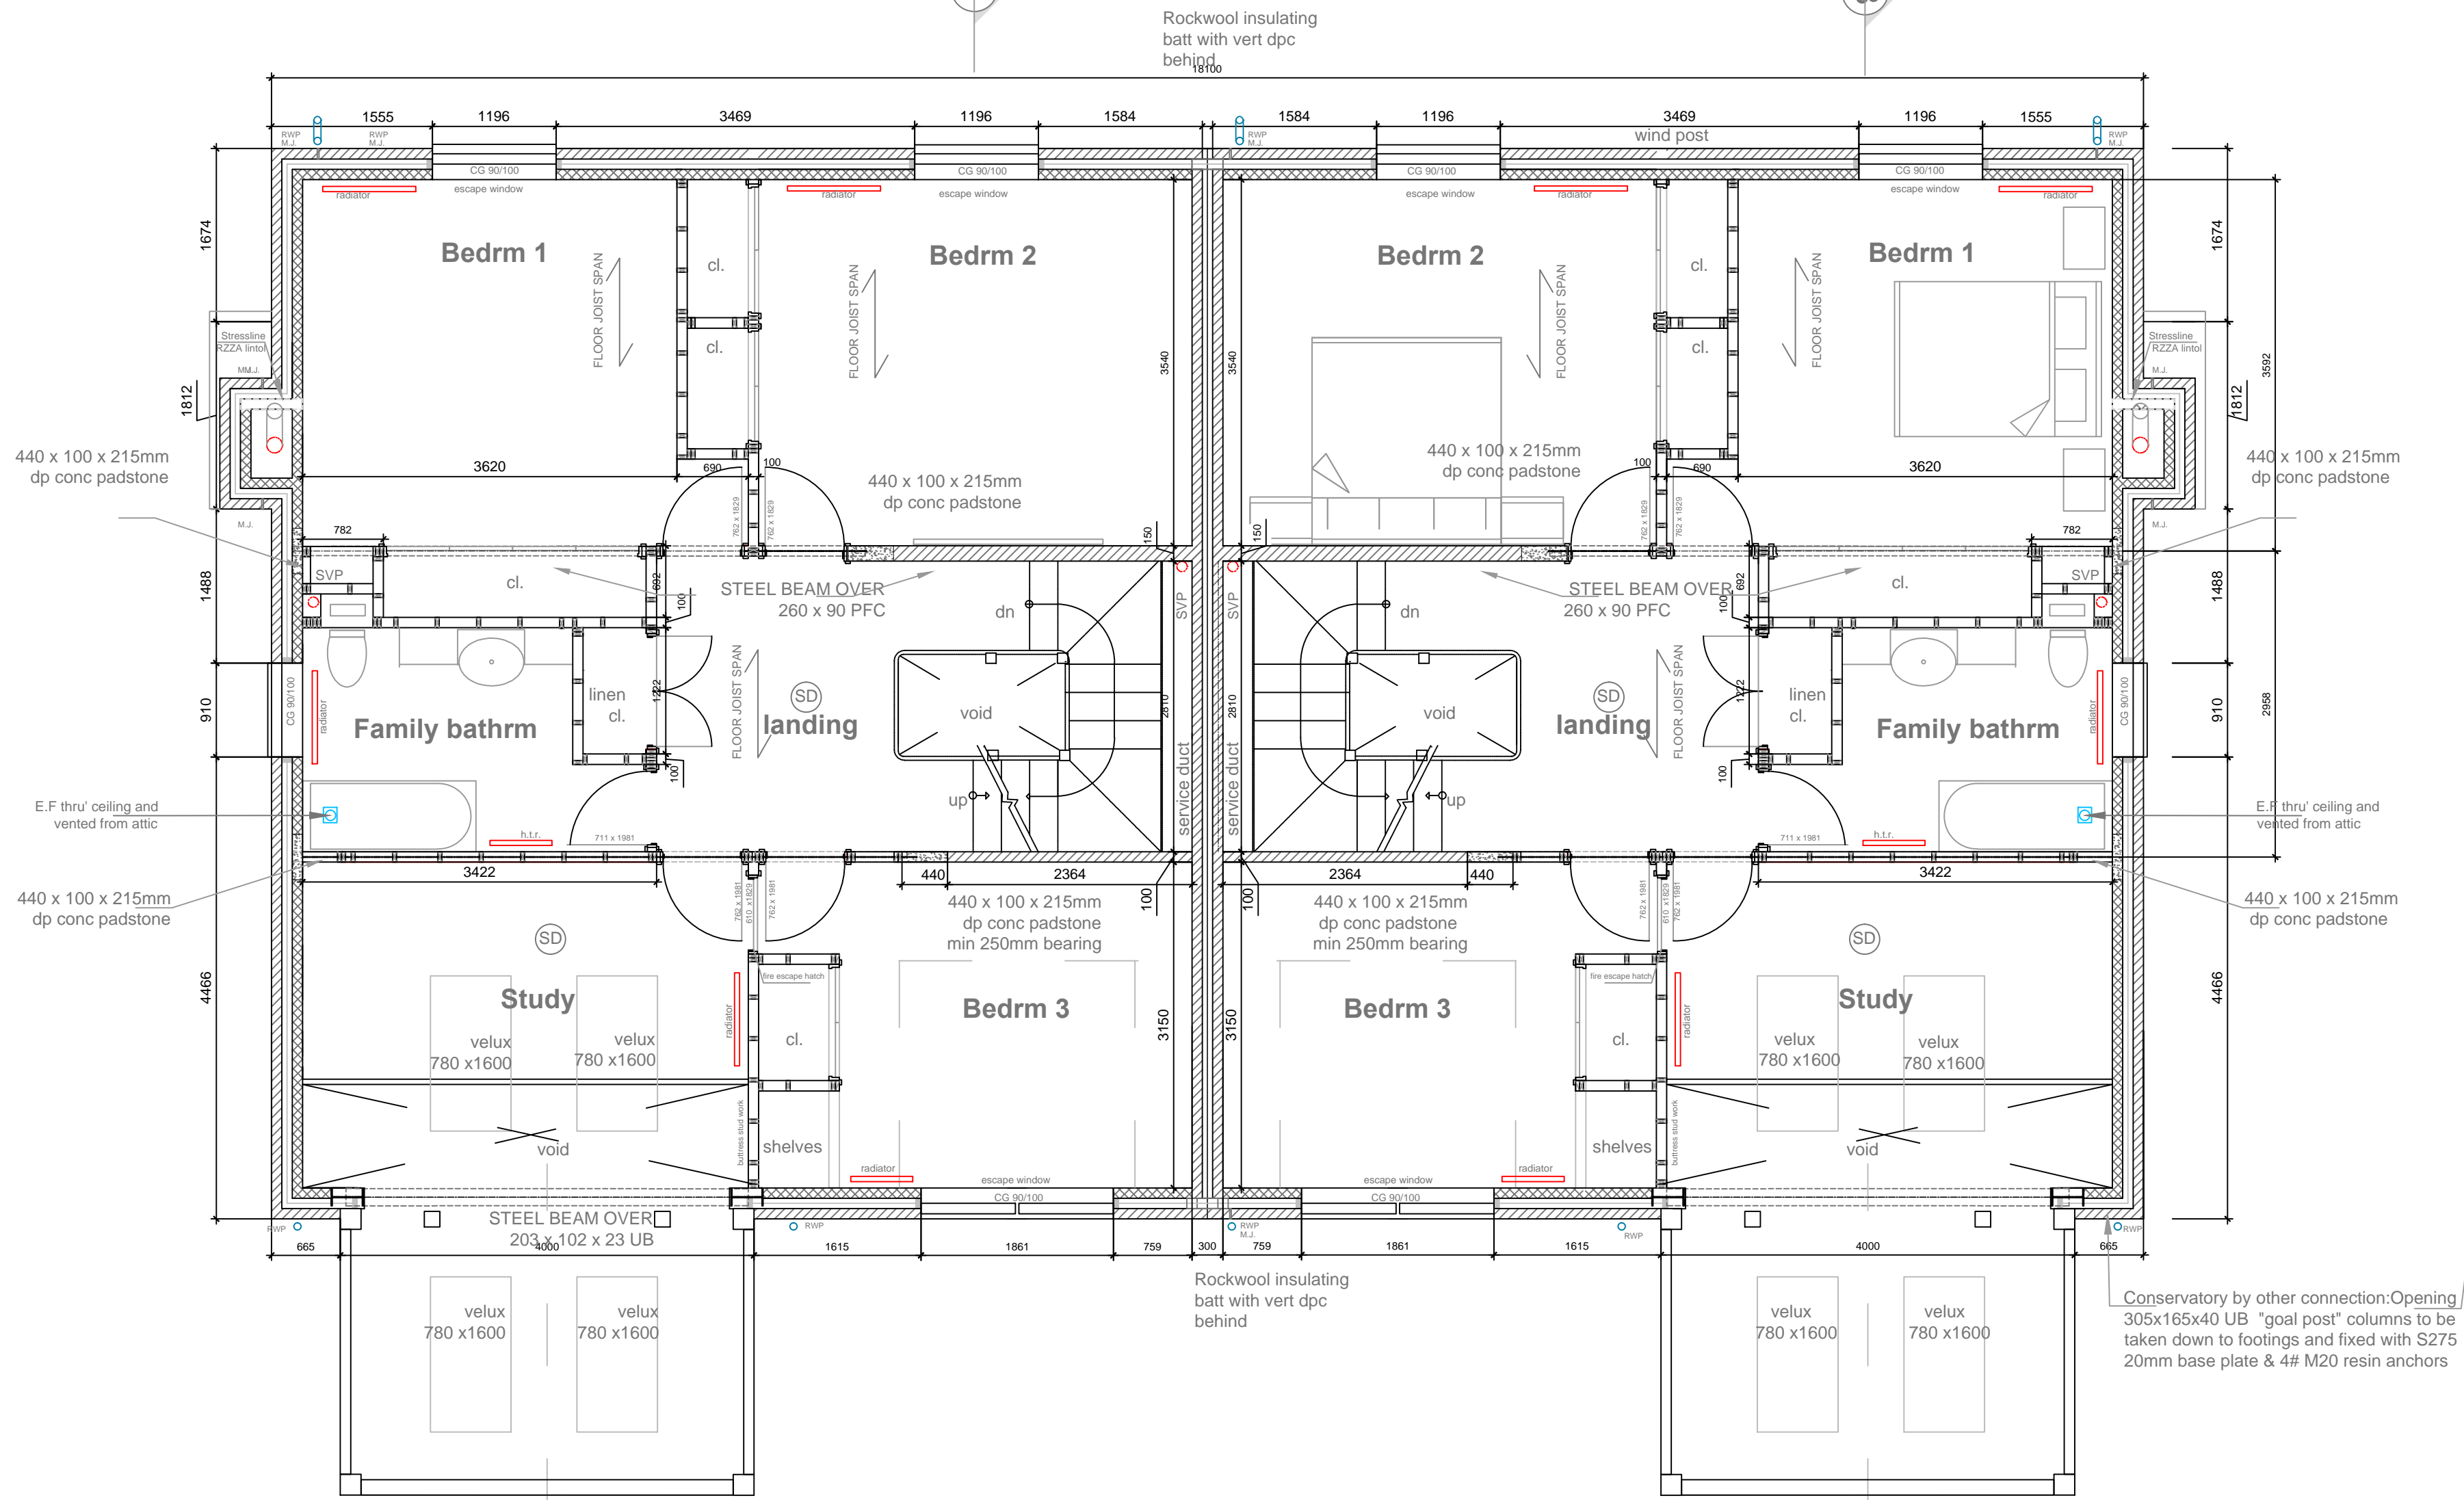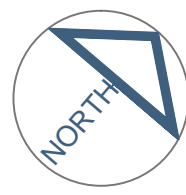

First Fl.  
Plan

GROUND FLOOR PLAN TO BE READ IN  
CONJUNCTION WITH ENGINEERS PLAN SK03

**NOT FOR CONSTRUCTION**

# Water Meadow View 1&2

Payhembury EX14 3HA,  
Slade Properties S.W.  
Working Drawings: 1st Fl Plan  
scale 1:50 @ A2  
date Feb.14

ALL DIMENSIONS TO BE CHECKED ON SITE. DO NOT SCALE DWG'S  
ALL INFORMATION ON THIS DRAWING IS THE COPYRIGHT OF K.A.D.D. REPRODUCTION IN ANY FORM IN PART OR WHOLE REQUIRES WRITTEN PERMISSION



Kate's Architectural Design and Drawings  
01404 841 382 katenicholson@live.com



